


# 강동 아트 센터 극장 "드림" 조명 회로도

## < GangDong Art Center "Dreem" Light Circuit Plan >

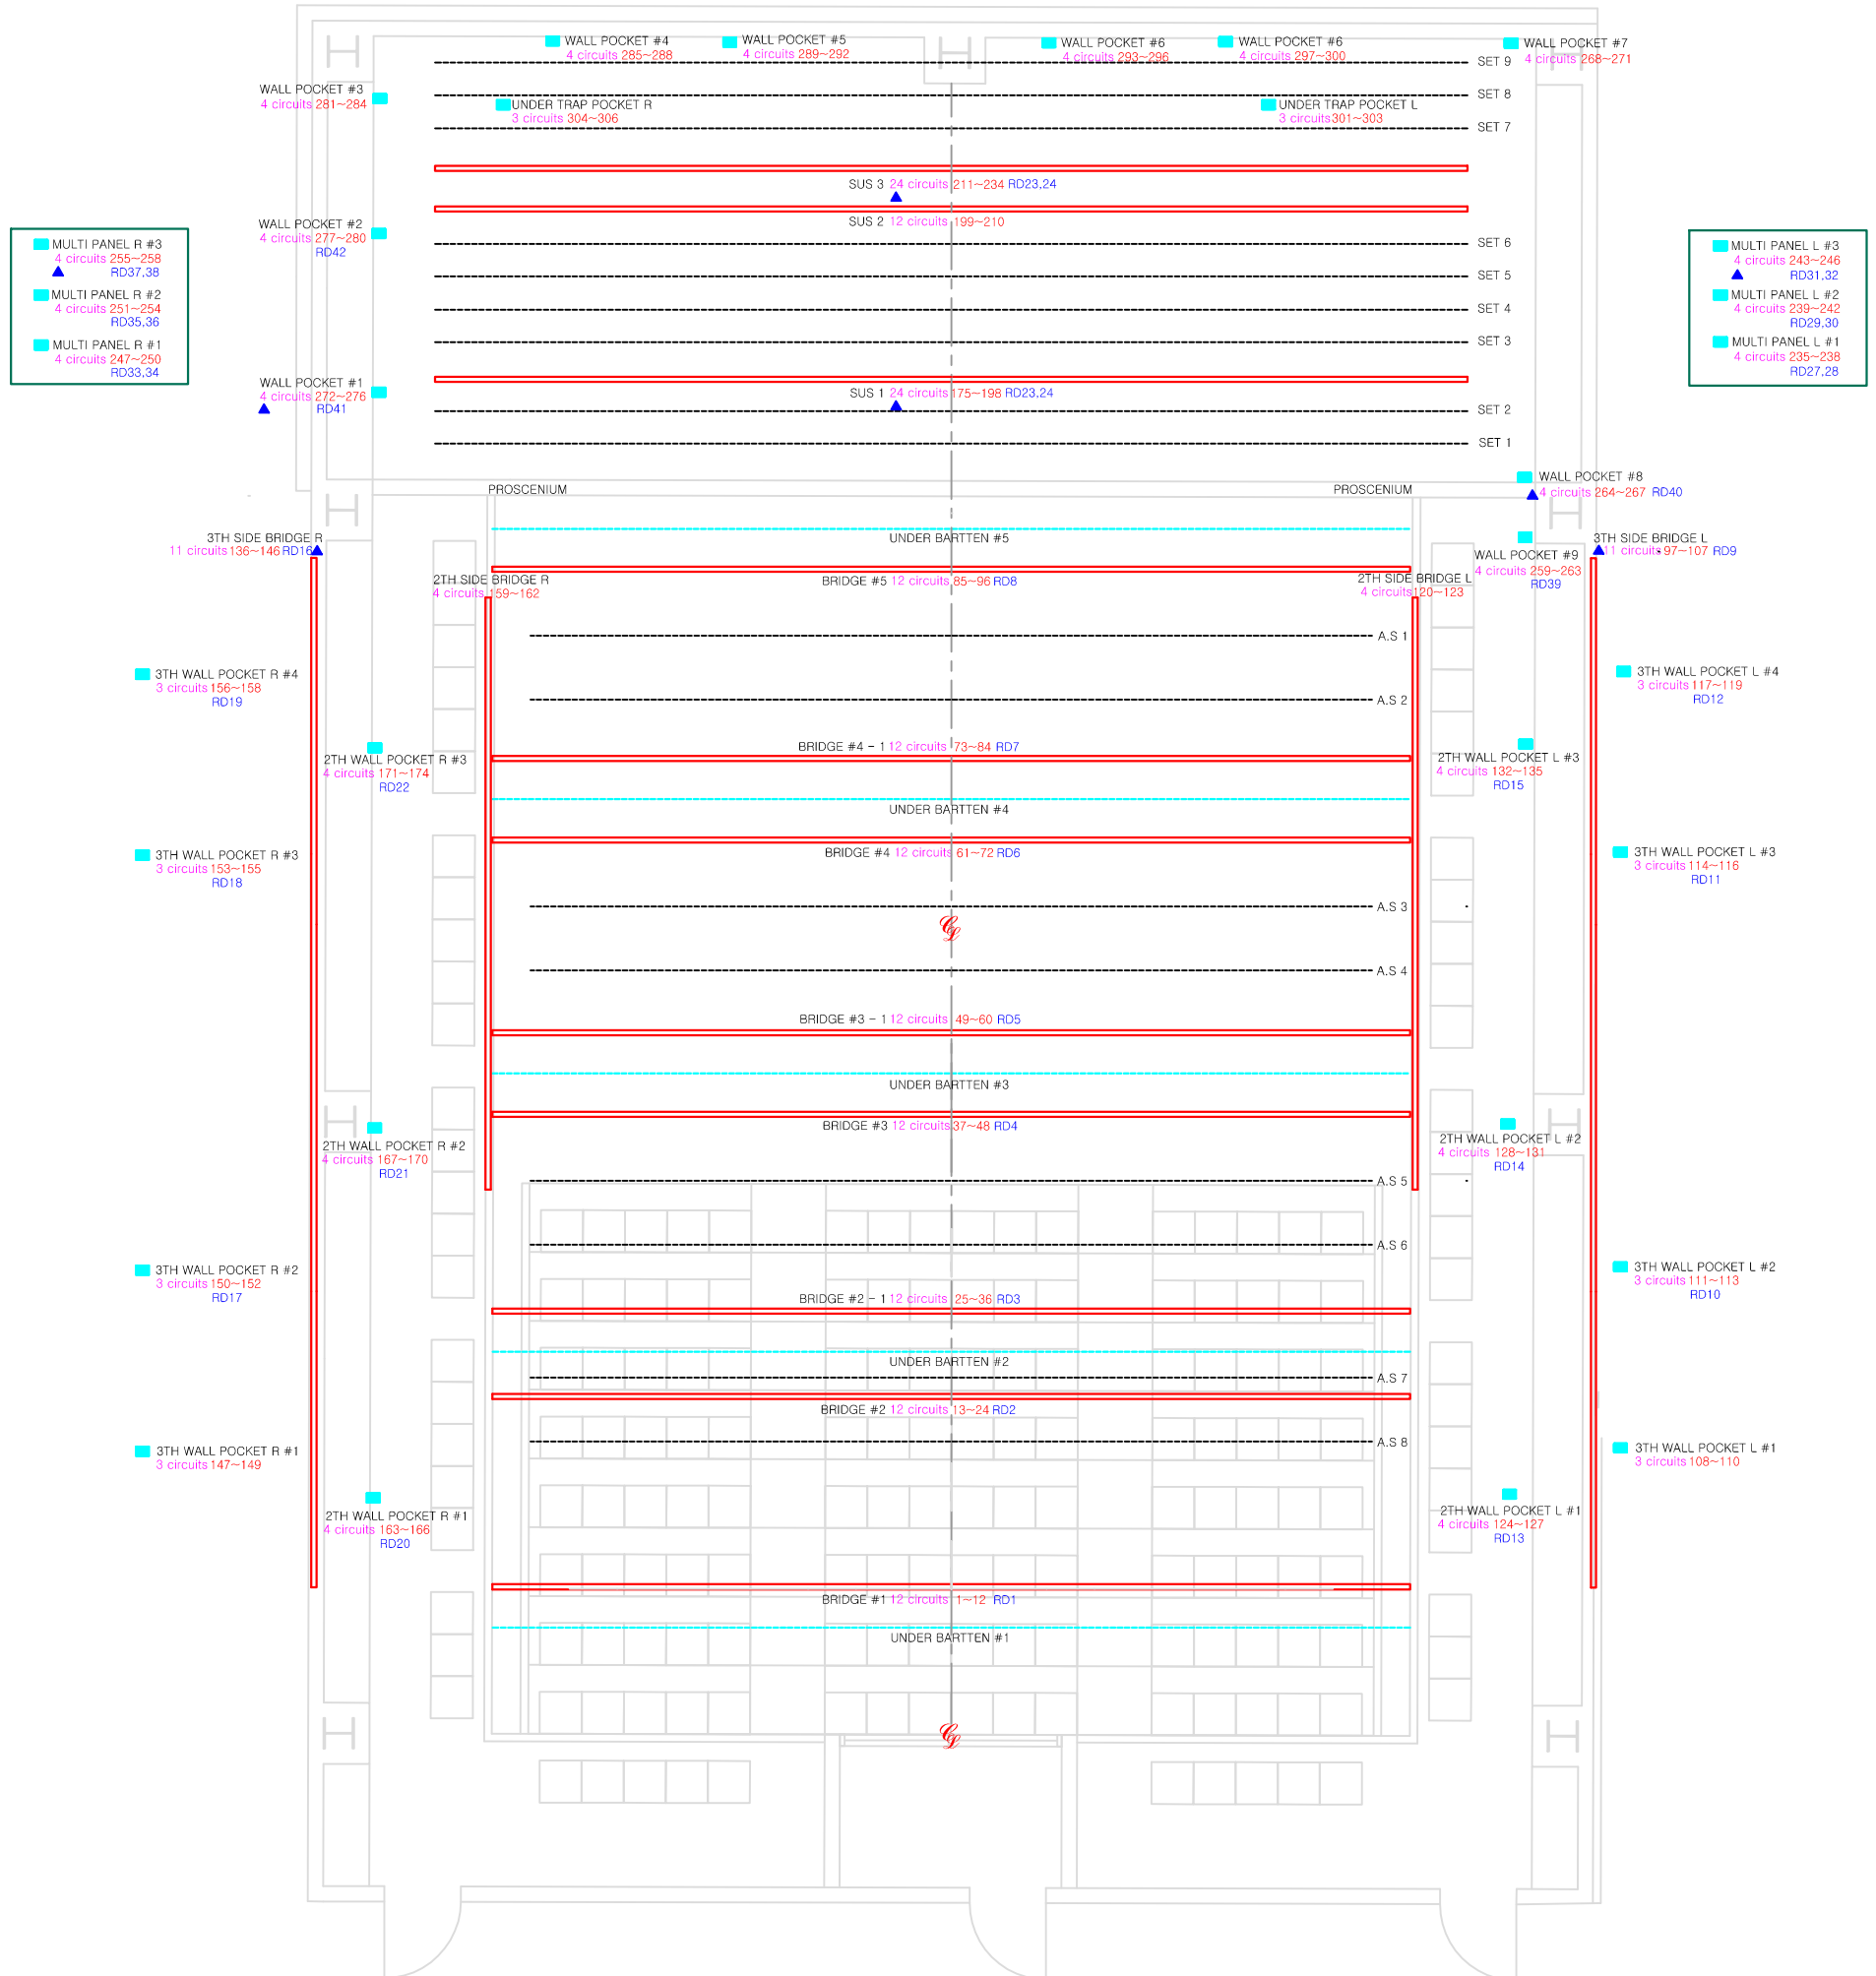

• Symbol •

	Gallery multi panel
	Wall pocket
	Direct location
	DMX output port
	Ethernet port

• INFORMATION •

STAGE WIDE - 12m
STAGE DEPTH - 11m
SUS WIDE - 13.5m
PROSCENIUM ARCH WIDE - 11.6m
PROSCENIUM ARCH HIGH - 6.5m